



# **OXFORDSHIRE COUNTY COUNCIL**

## **TRAFFIC REGULATION NOTICE ROAD TRAFFIC REGULATION ACT, 1984**

Notice is hereby given pursuant to Section 14(2) of the Road Traffic Regulation Act, 1984, that the Oxfordshire County Council

### **TEMPORARILY PROHIBITS THE USE OF THE HIGHWAY BY ALL MOTOR VEHICLES**

- LOCATION:** Carterton, Arkell Avenue
- REASON:** To facilitate low voltage cable installation
- DURATION:** Starting on 20 February 2023  
The anticipated completion date is 24 February 2023  
(date included), 24 hours per day  
( Traffic Regulation Notices cover a maximum of 5  
consecutive days.)
- ACCESS:** Limited access will be maintained for emergency service  
vehicles and for frontages within the closed section of  
road, subject to the progress of the works

**SUGGESTED ALTERNATIVE ROUTE:** via locally signed diversion route-  
please follow diversion signs

A handwritten signature in black ink, appearing to read "Bill Cotton". The signature is written in a cursive style with a long horizontal stroke extending to the right.

Bill Cotton,  
Corporate Director : Environment and Place


Date: 28 November 2022

Speed Of Road  
MPH



Traffic Management  
ROAD CLOSURE

Special Signage  
Arkell Avenue  
closed after  
Arkell Court  
Through traffic  
follow diversion  
1050x750x 1

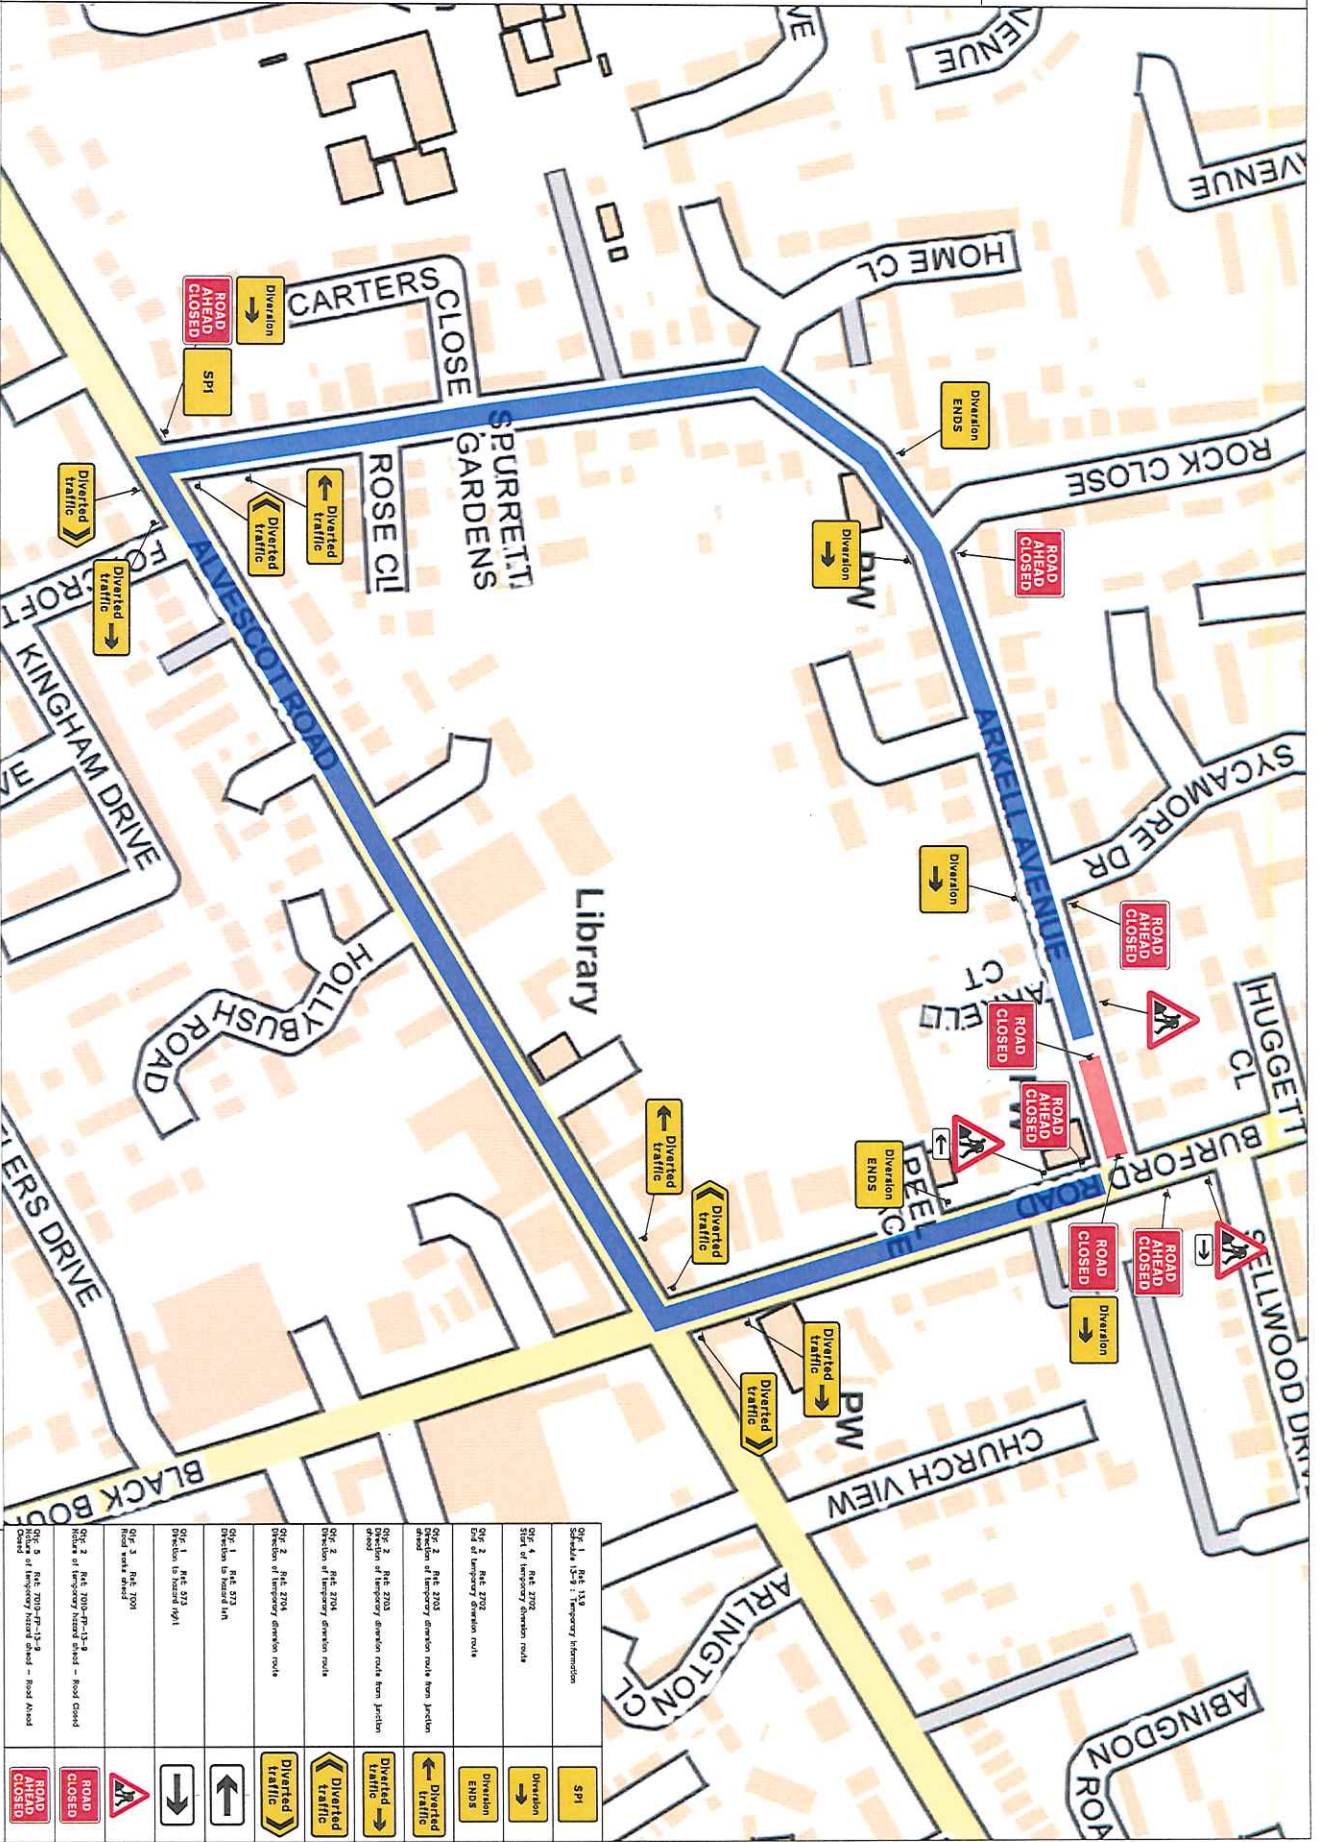

Client



All Works Shall Be Carried Out In  
Accordance With The Safety At  
Streetworks And Code Of Practise  
2013

KEY

- Traffic sign
- Traffic cone
- Traffic signals to Diagram 3000.1
- Working Space
- Pedestrian Barrier
- Safety Zone

Site Address

ARKELL AVENUE  
CARTERTON  
OX18 3BS

Drawing No

PTM/INSTALCOM/TMCD4874

Original drawing size A3 - NTS

Drawn By Date

GB 21.11.2022

Fig. 1. Rte. 1X2 Schedule 1, Sp7 - Temporary Intersection	
Fig. 4. Rte. 202 Start of temporary diversion route	
Fig. 2. Rte. 202 End of temporary diversion route	
Fig. 2. Rte. 203 Division of temporary diversion route from junction	
Fig. 2. Rte. 203 Division of temporary diversion route from junction	
Fig. 2. Rte. 204 Division of temporary diversion route	
Fig. 2. Rte. 204 Division of temporary diversion route	
Fig. 1. Rte. 573 Division to maintain 1m	
Fig. 1. Rte. 573 Division to maintain 1m	
Fig. 3. Rte. 1001 Road works ahead	
Fig. 2. Rte. 203-07-13-9 Notice of temporary island closed - Road Closed	
Fig. 5. Rte. 203-07-13-9 Notice of temporary island closed - Road Ahead Closed	